


Baldwin Pergolas

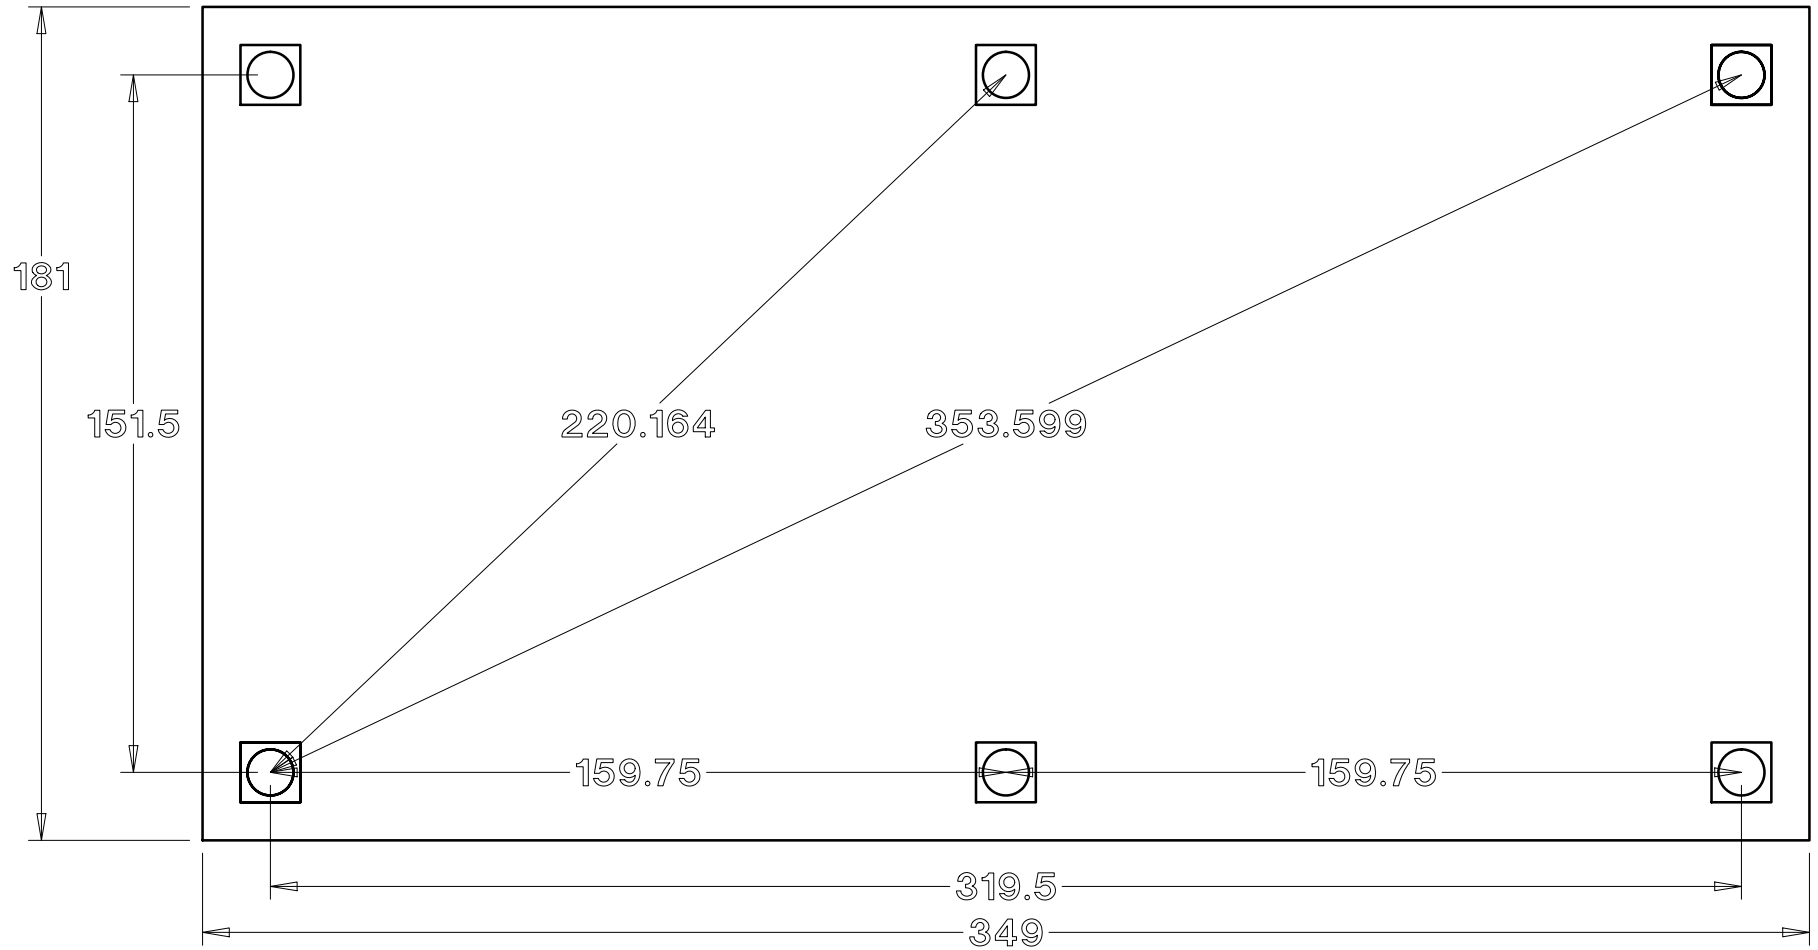

14 x 28 Arched Pavilion