


# Baldwin Pergolas

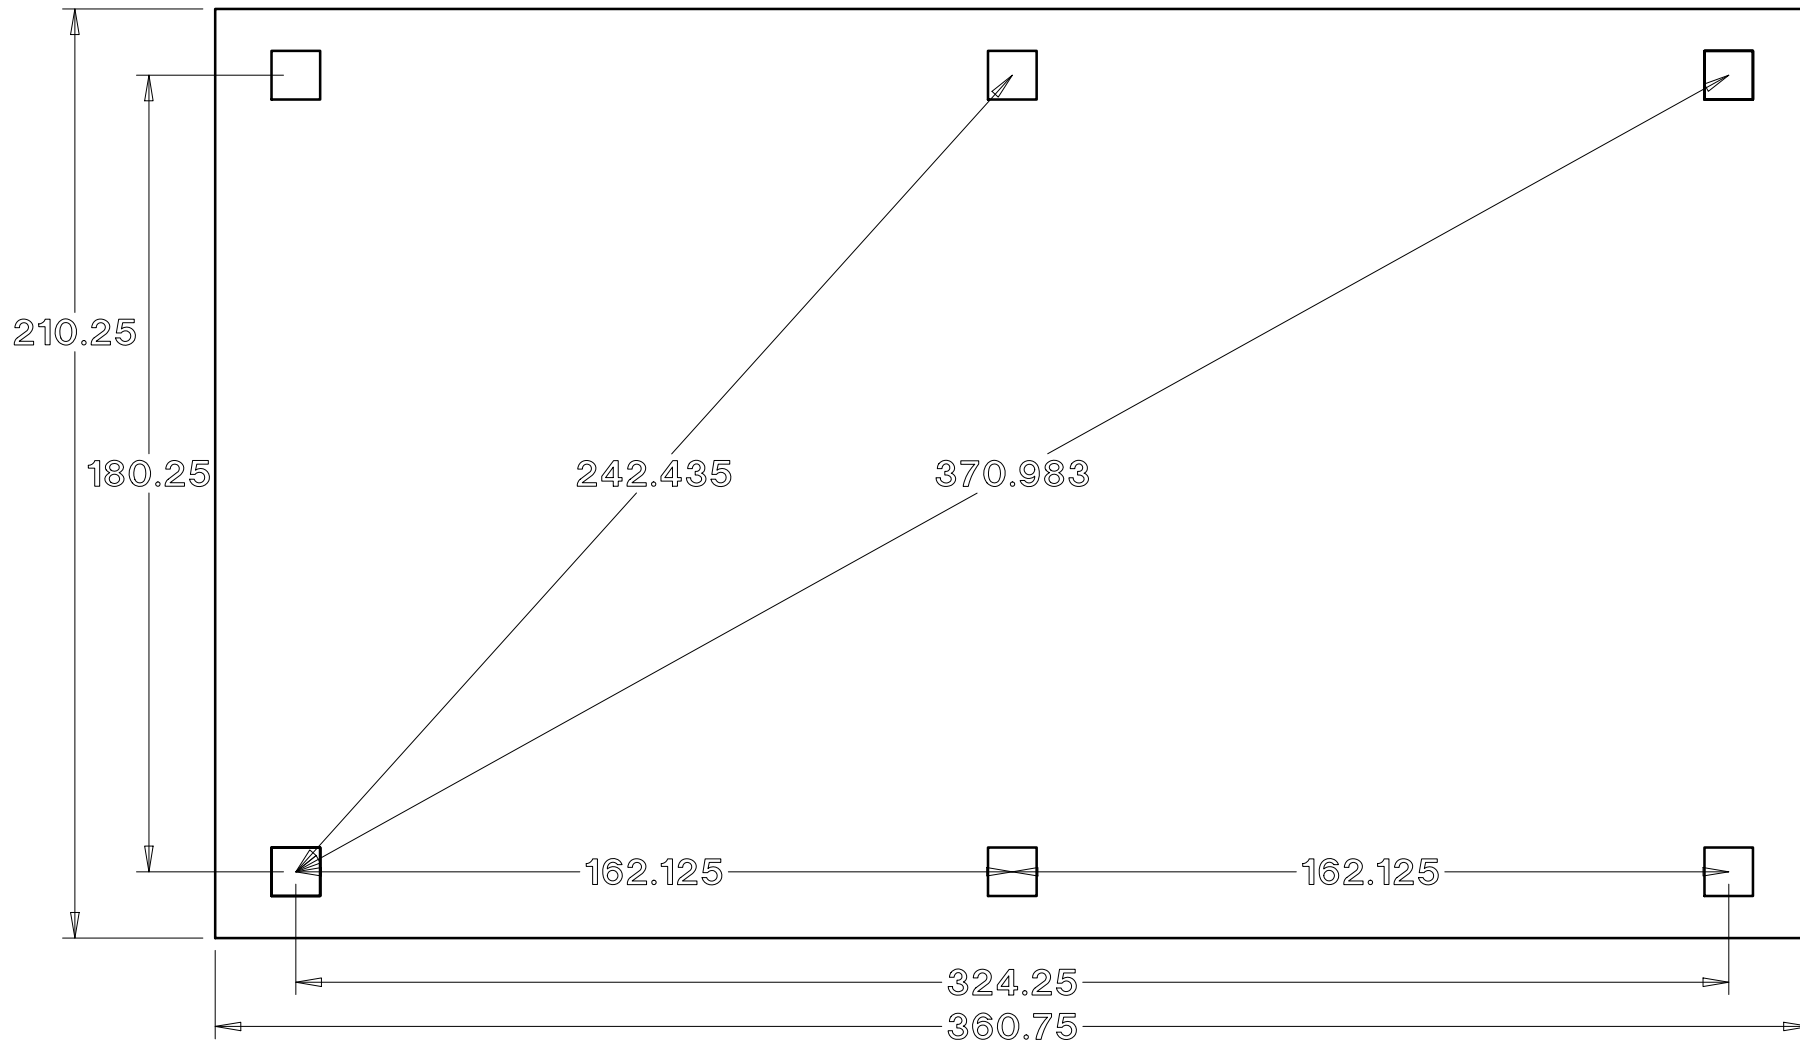

16 x 28 Gable Pavilion