


# Baldwin Pergolas

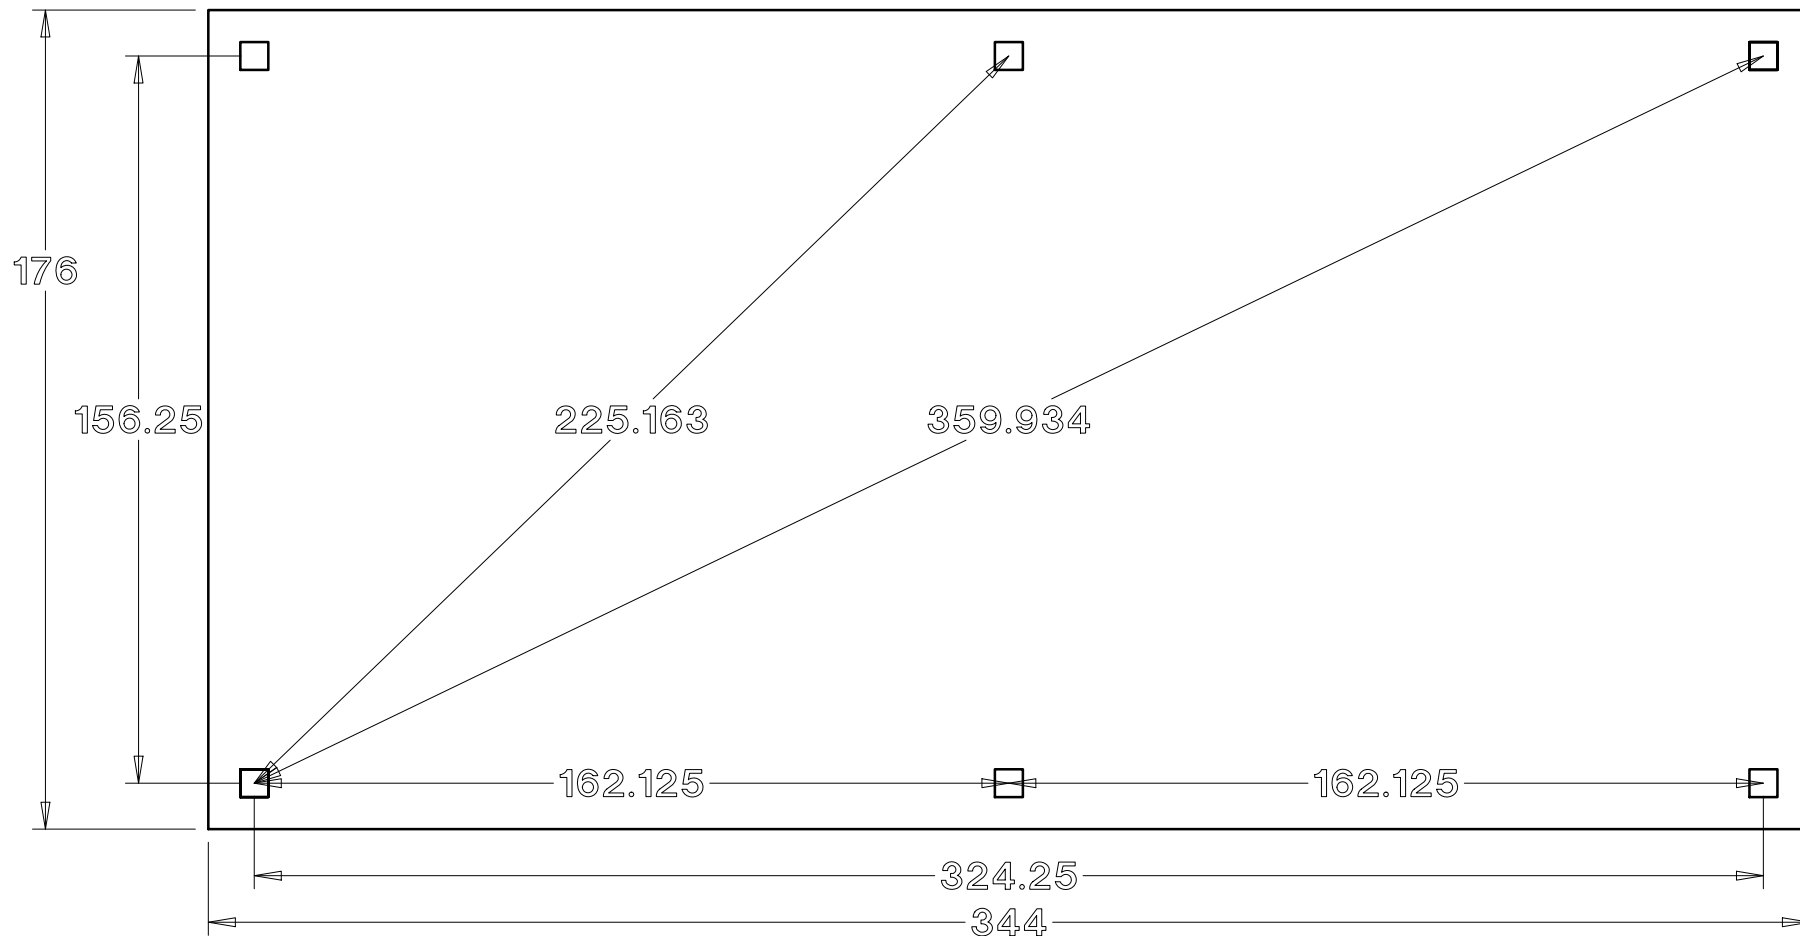

14 x 28 Traditional Pavilion