


Baldwin Pergolas

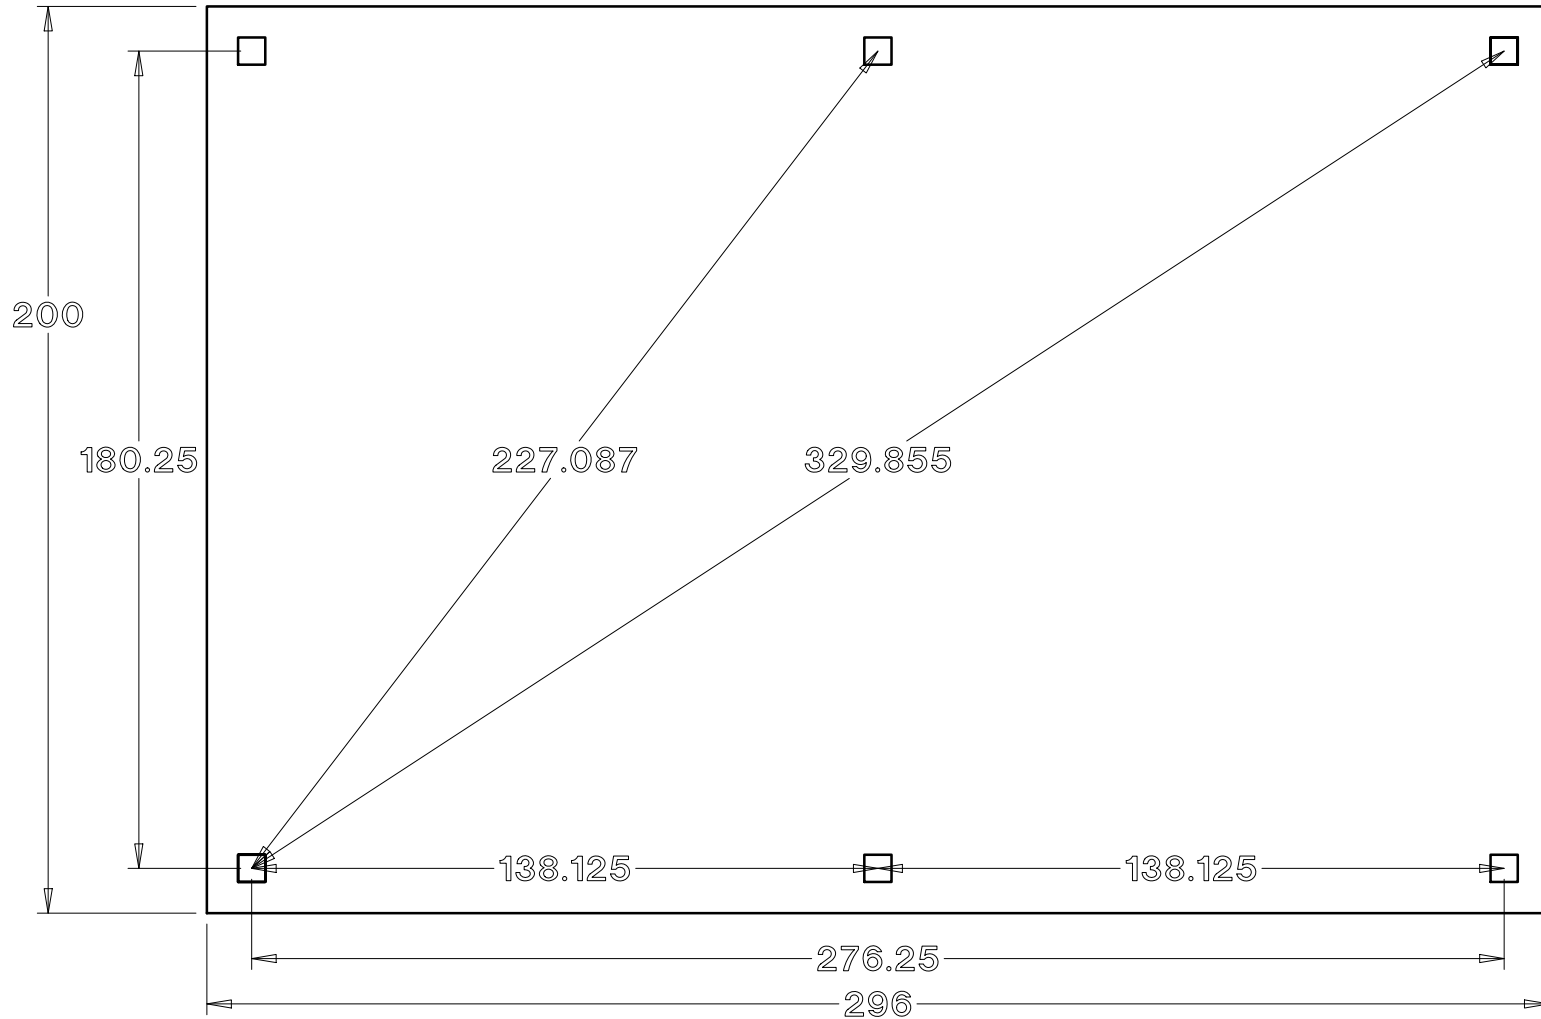

16 x 24 Traditional Pavilion