


# Baldwin Pergolas

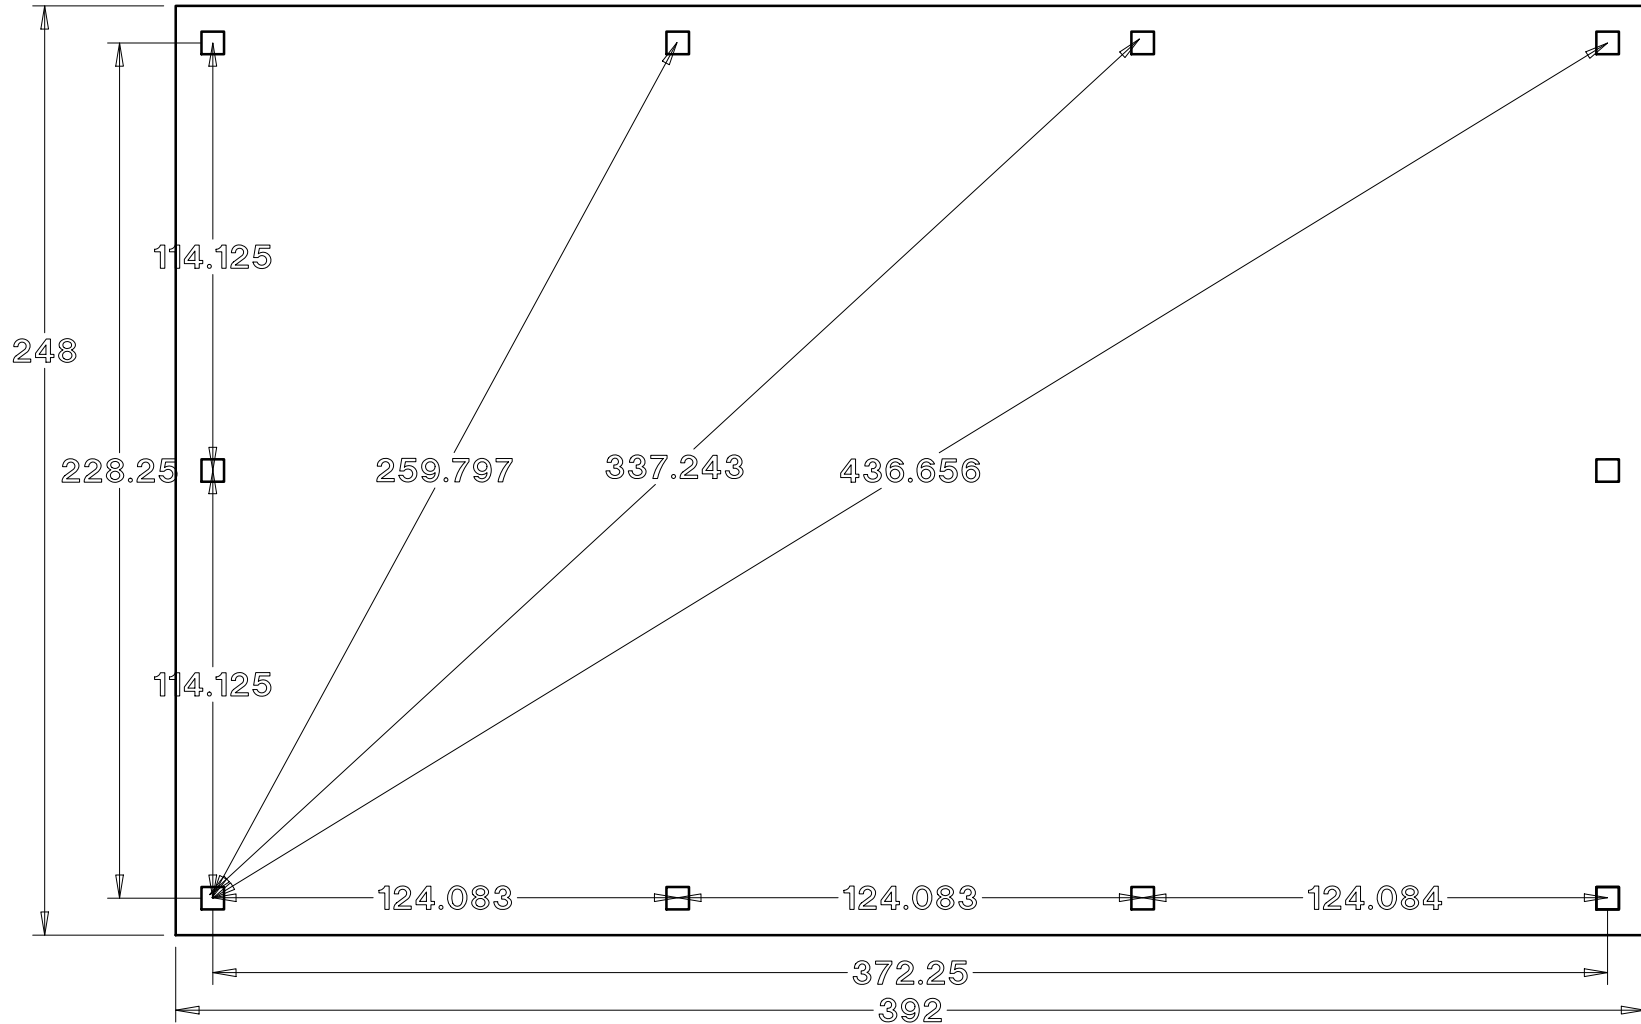

20 x 32 Traditional Pavilion