


Baldwin Pergolas

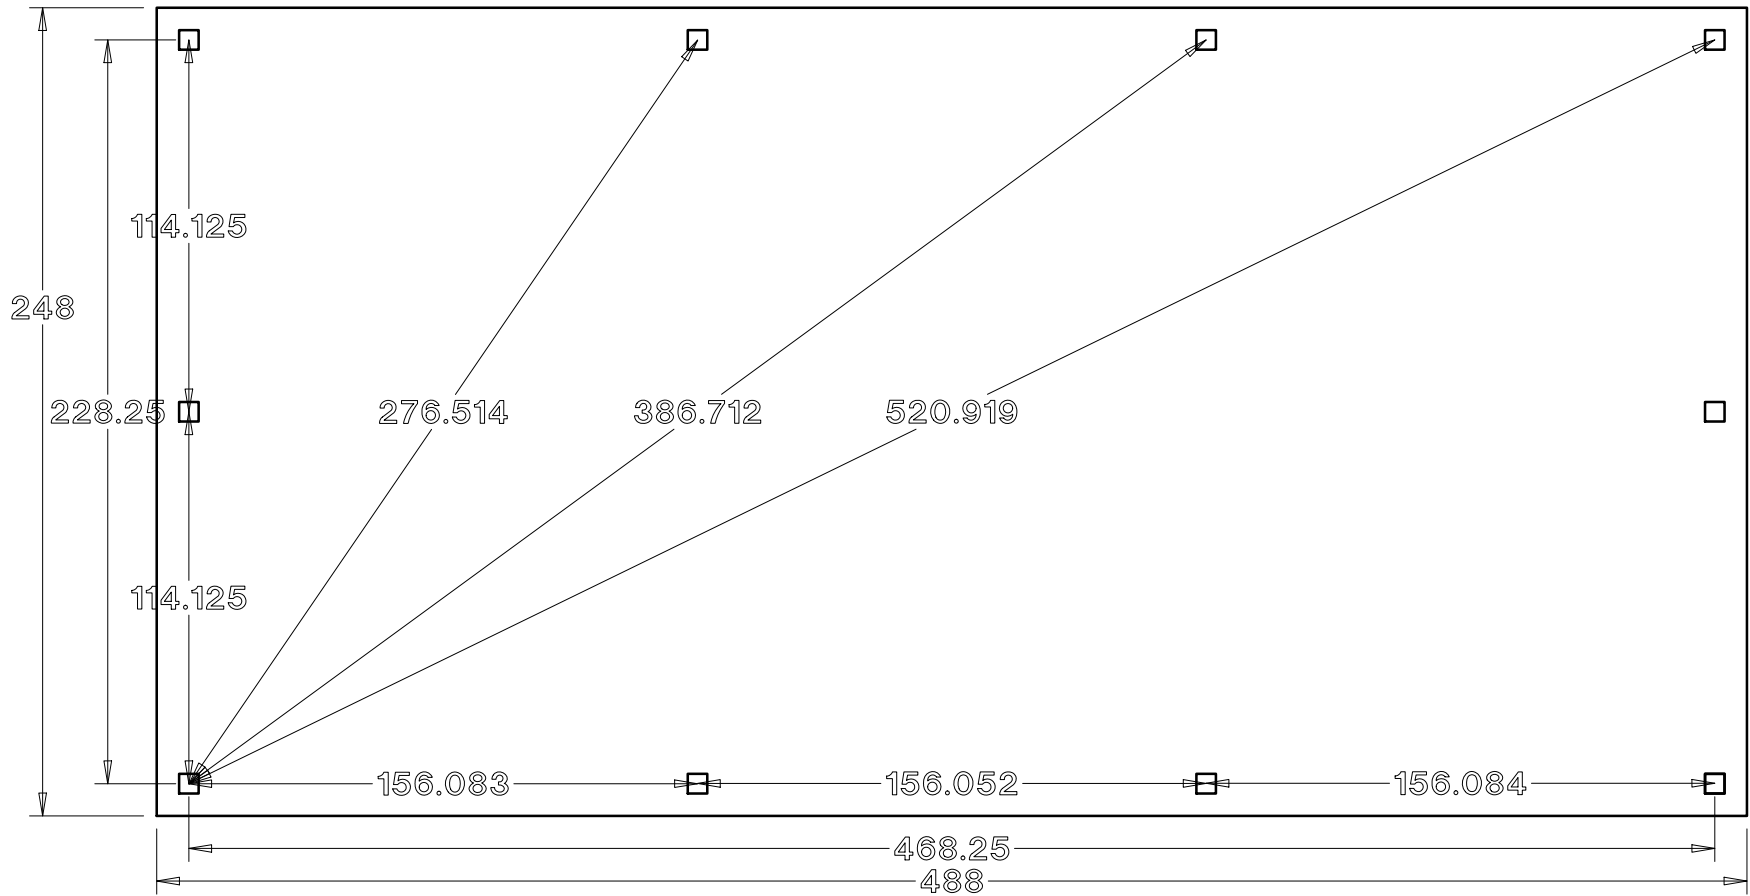

20 x 40 Traditional Pavilion