


Baldwin Pergolas

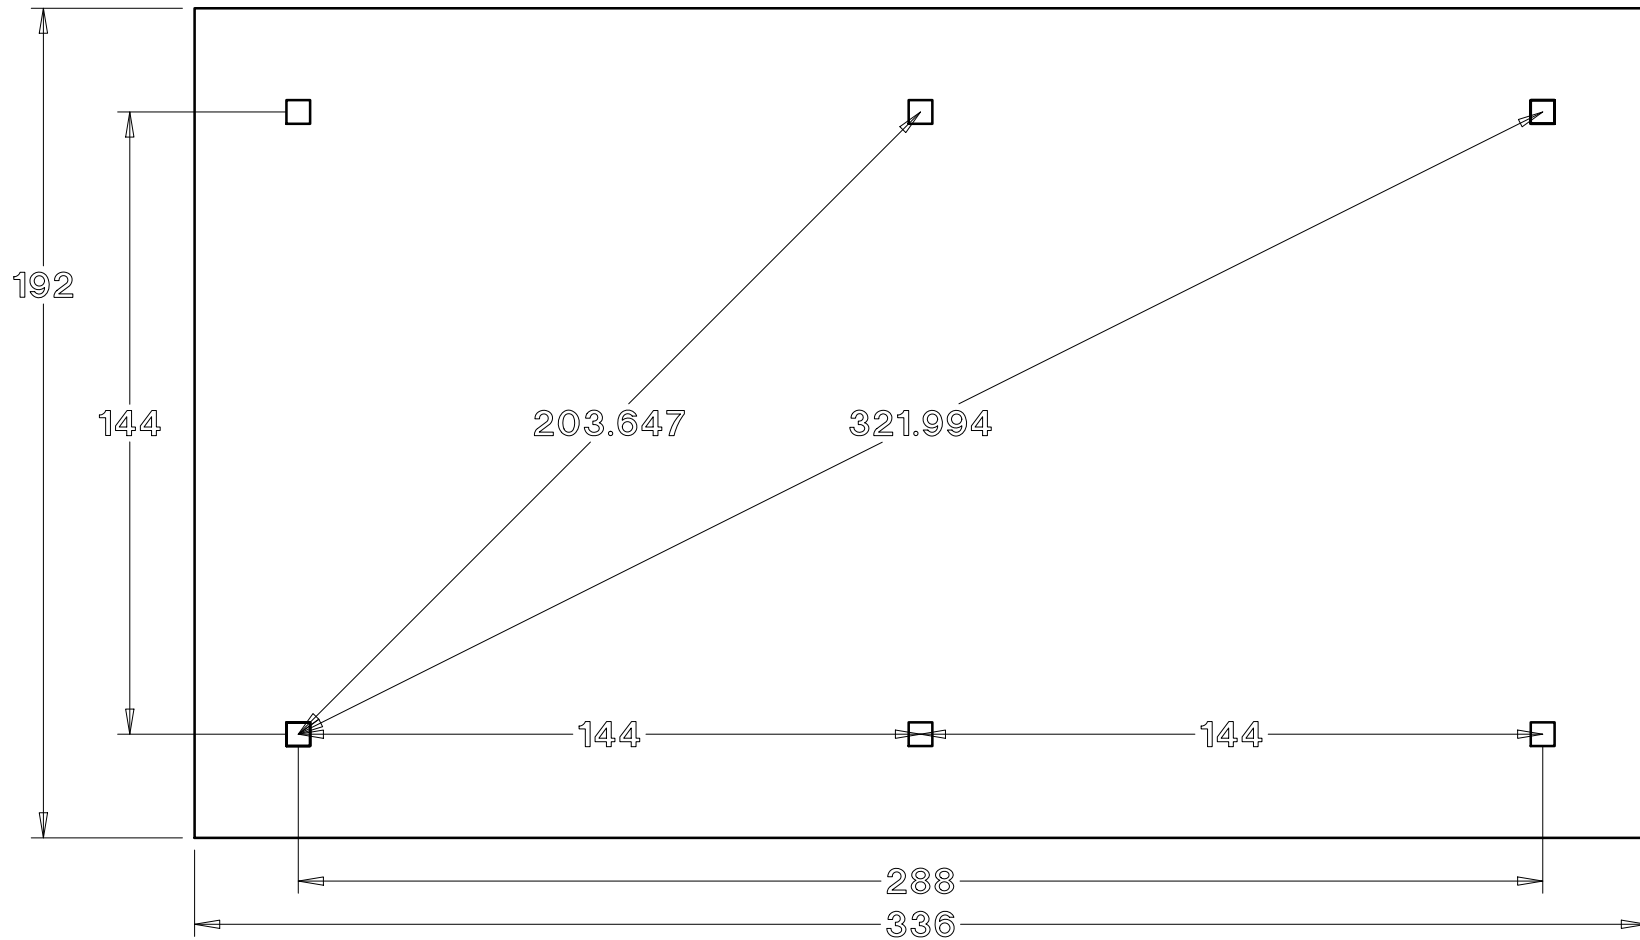

16 x 28 Post and beam pergola