


Baldwin Pergolas

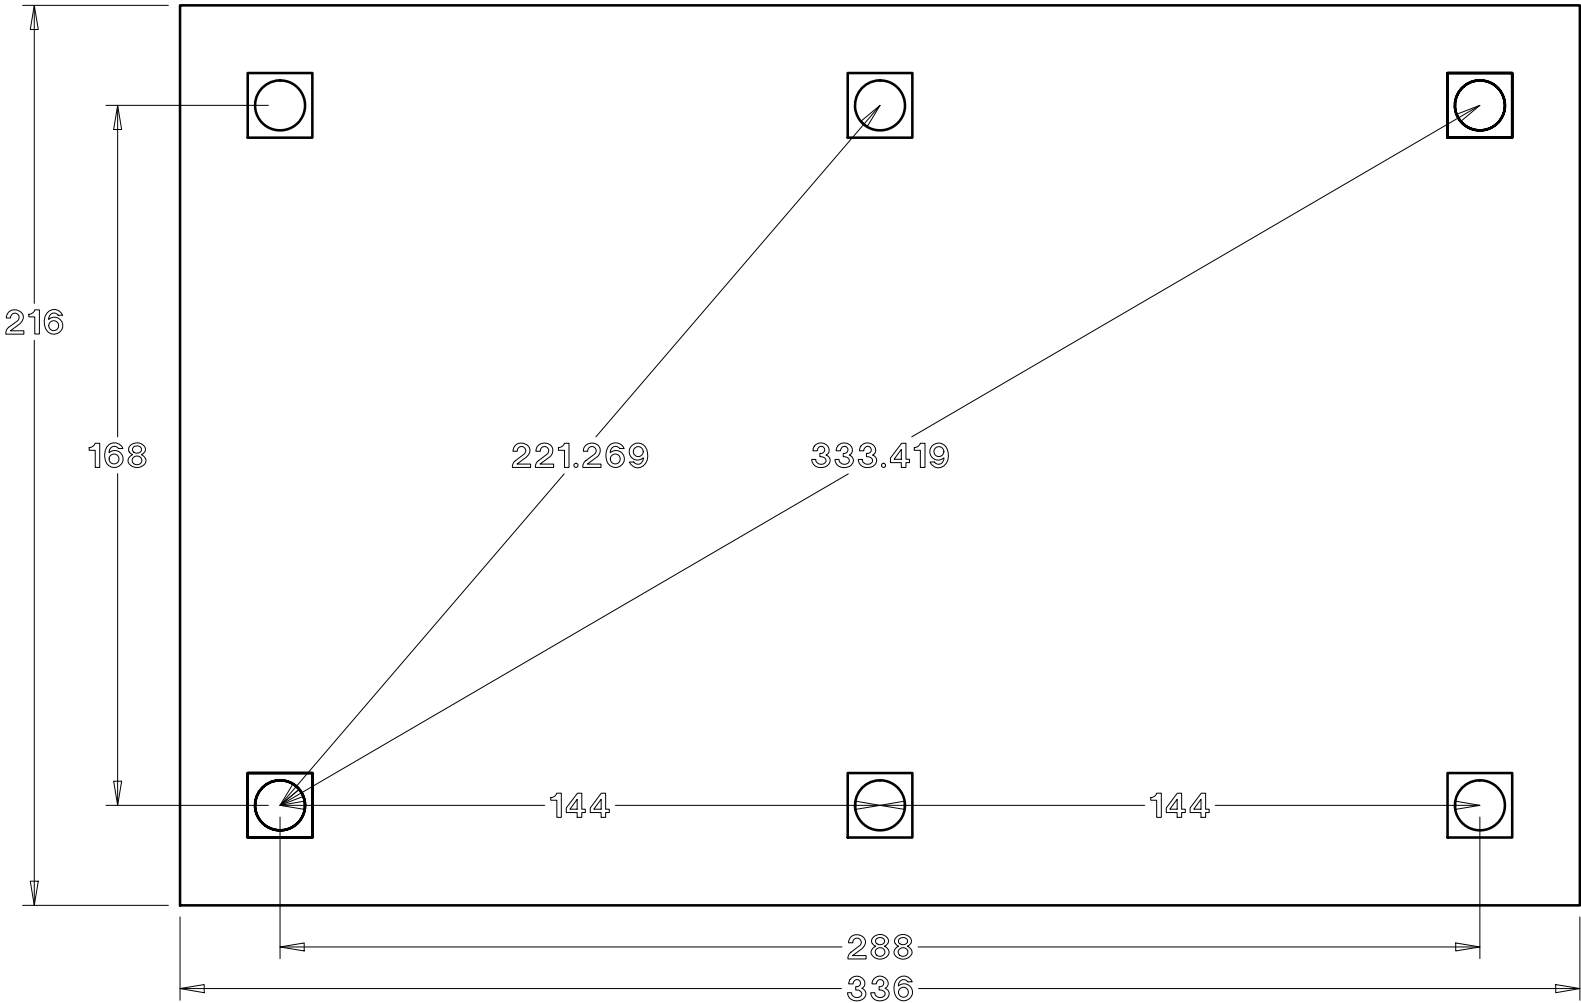

18 x 28 Fiberglass pergola