


Baldwin Pergolas

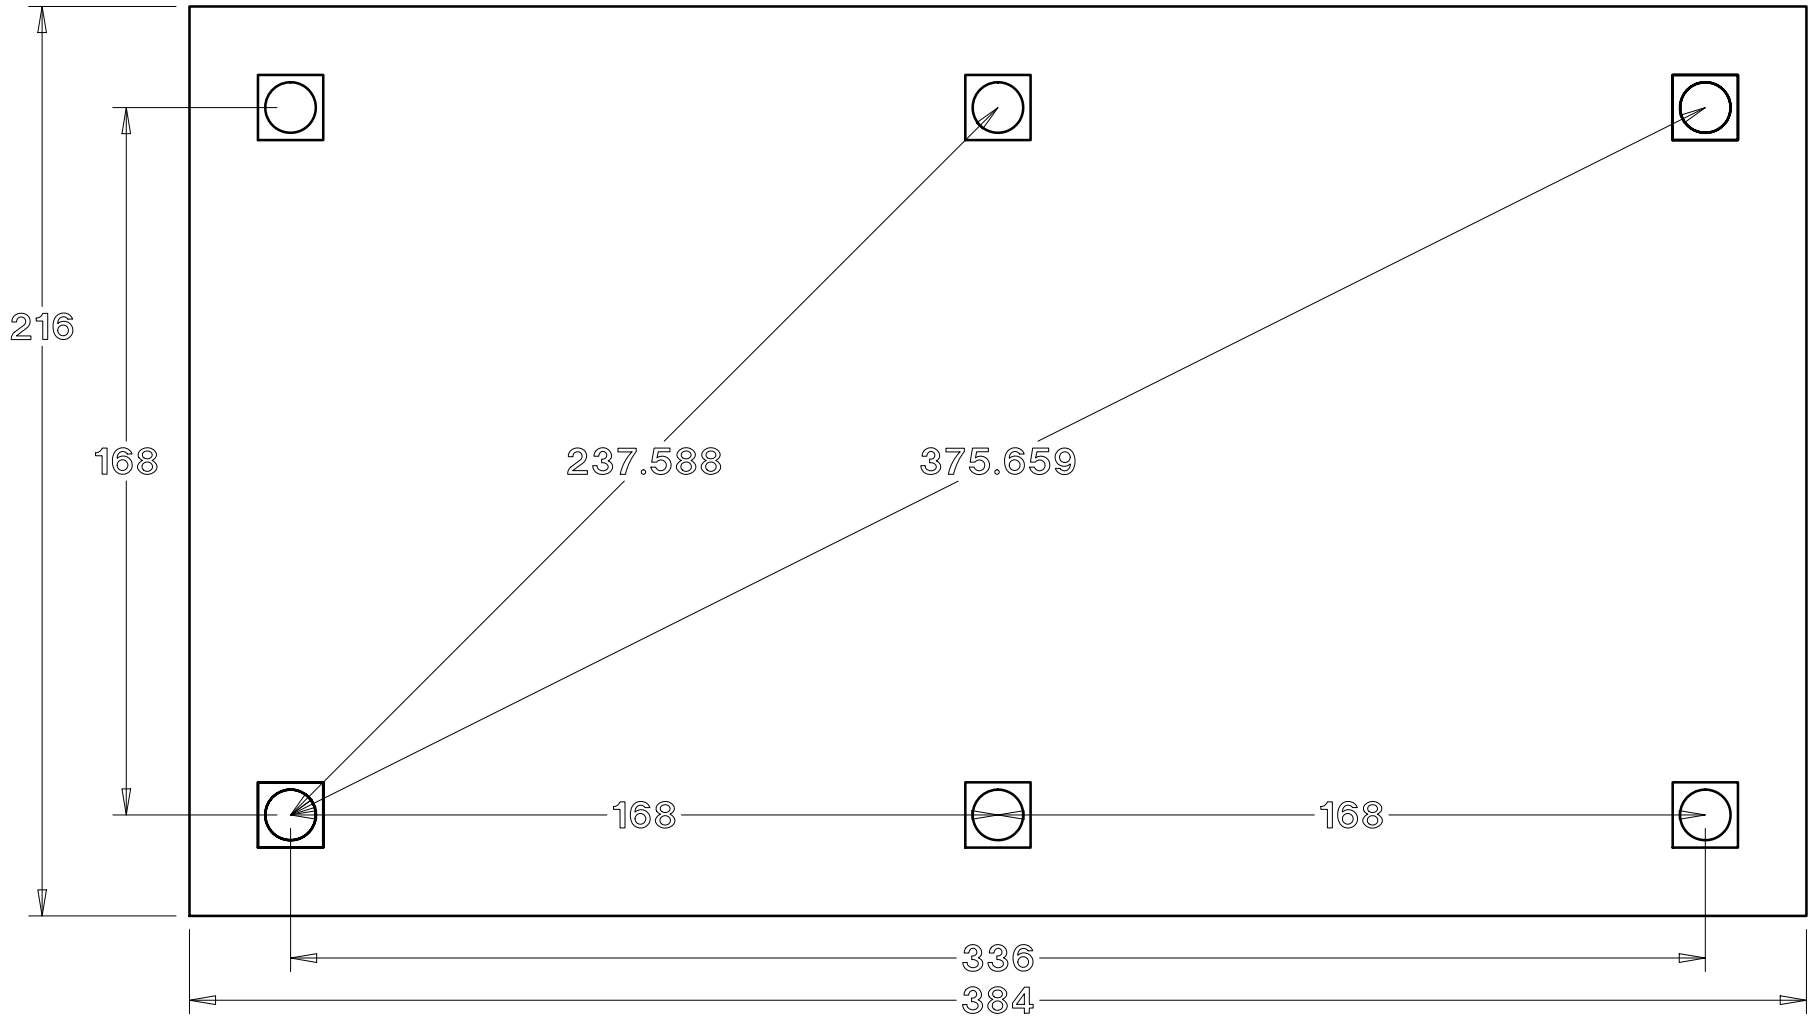

18 x 32 Fiberglass pergola