


Baldwin Pergolas

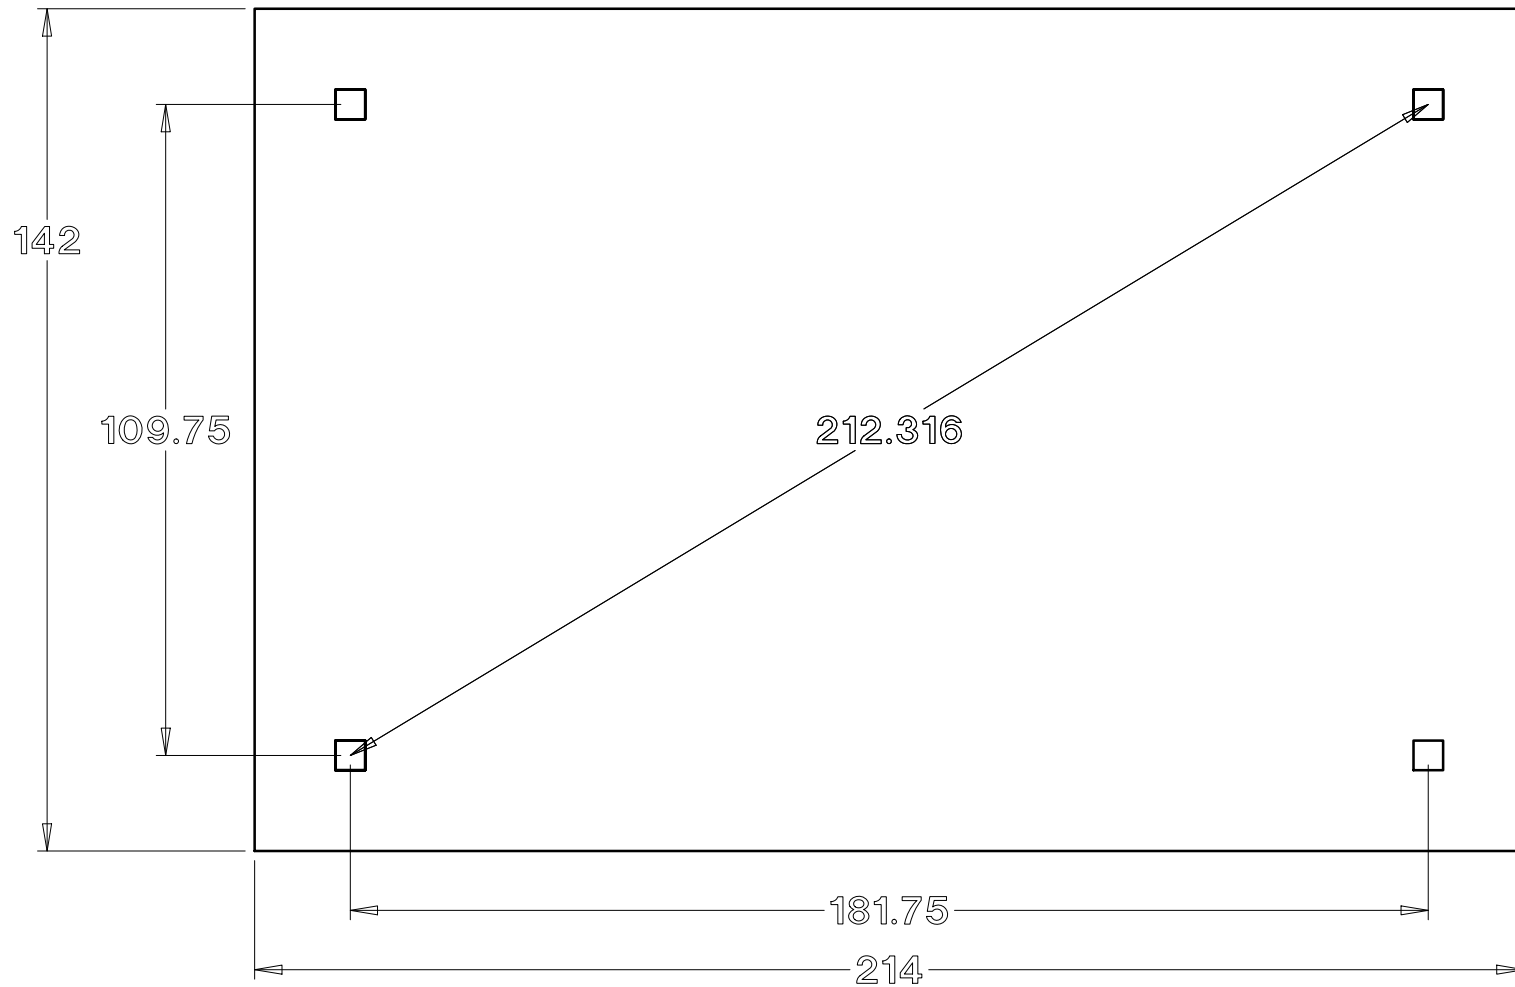

10D x 16W Traditional pine pergola