


Baldwin Pergolas

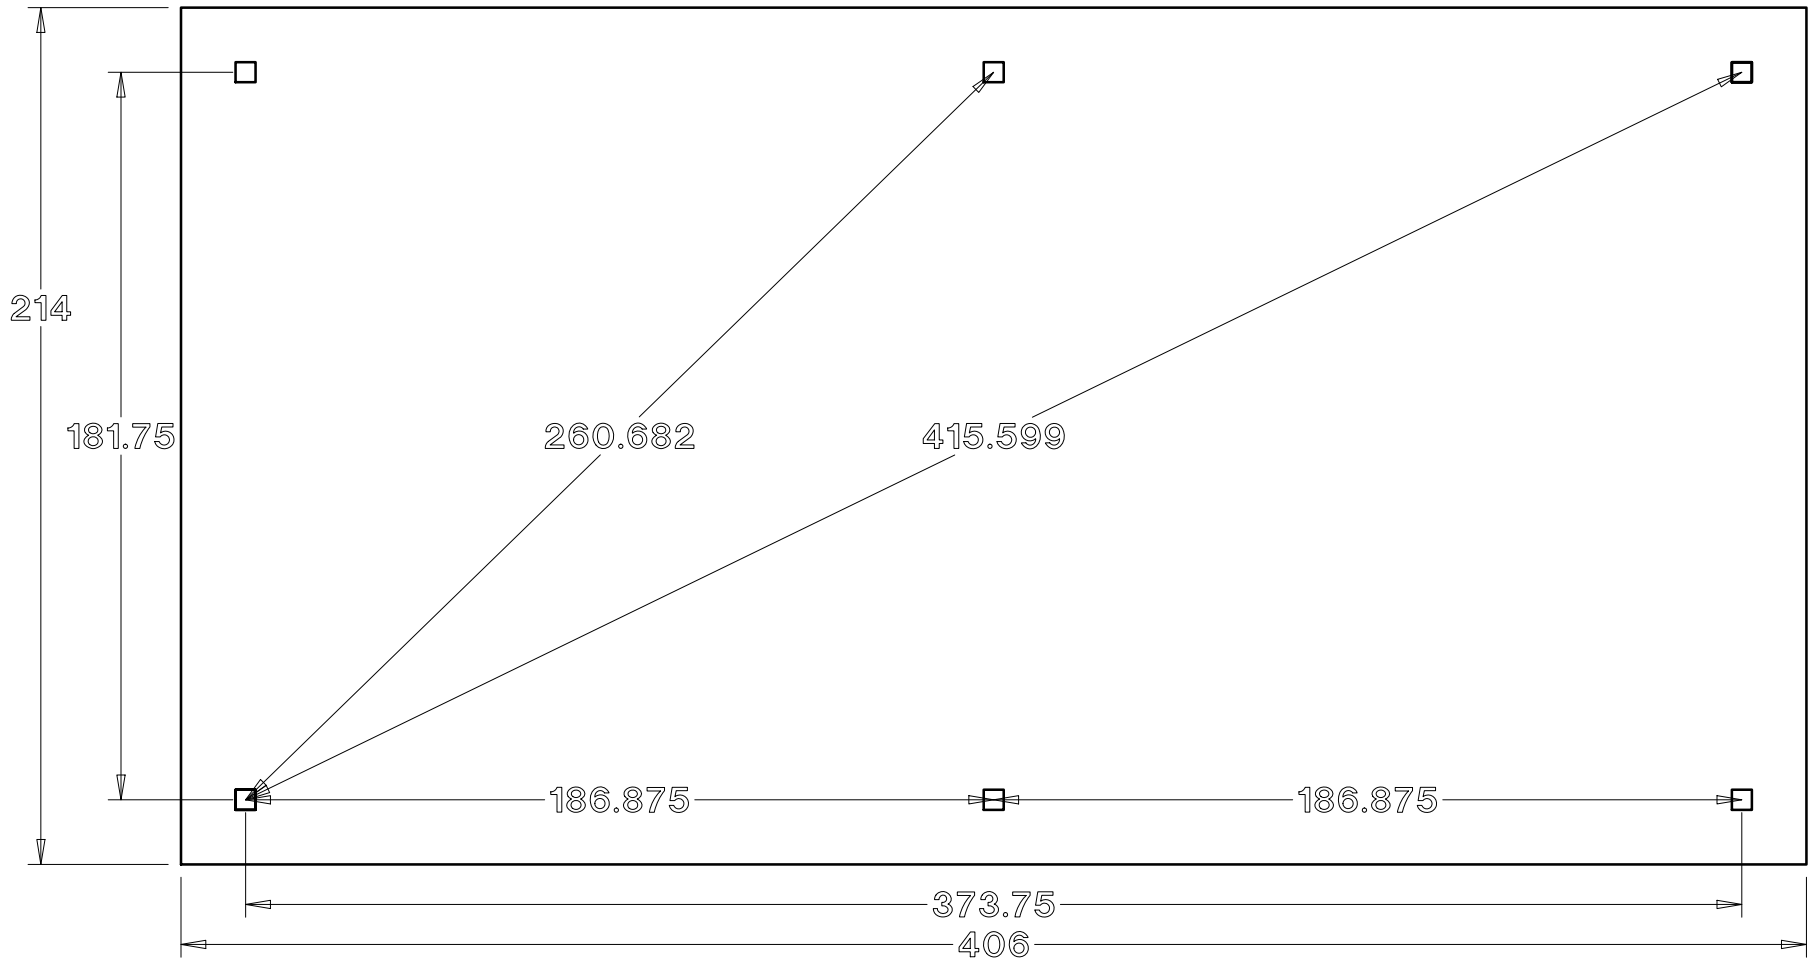

16D x 32W Traditional pine pergola