


Baldwin Pergolas

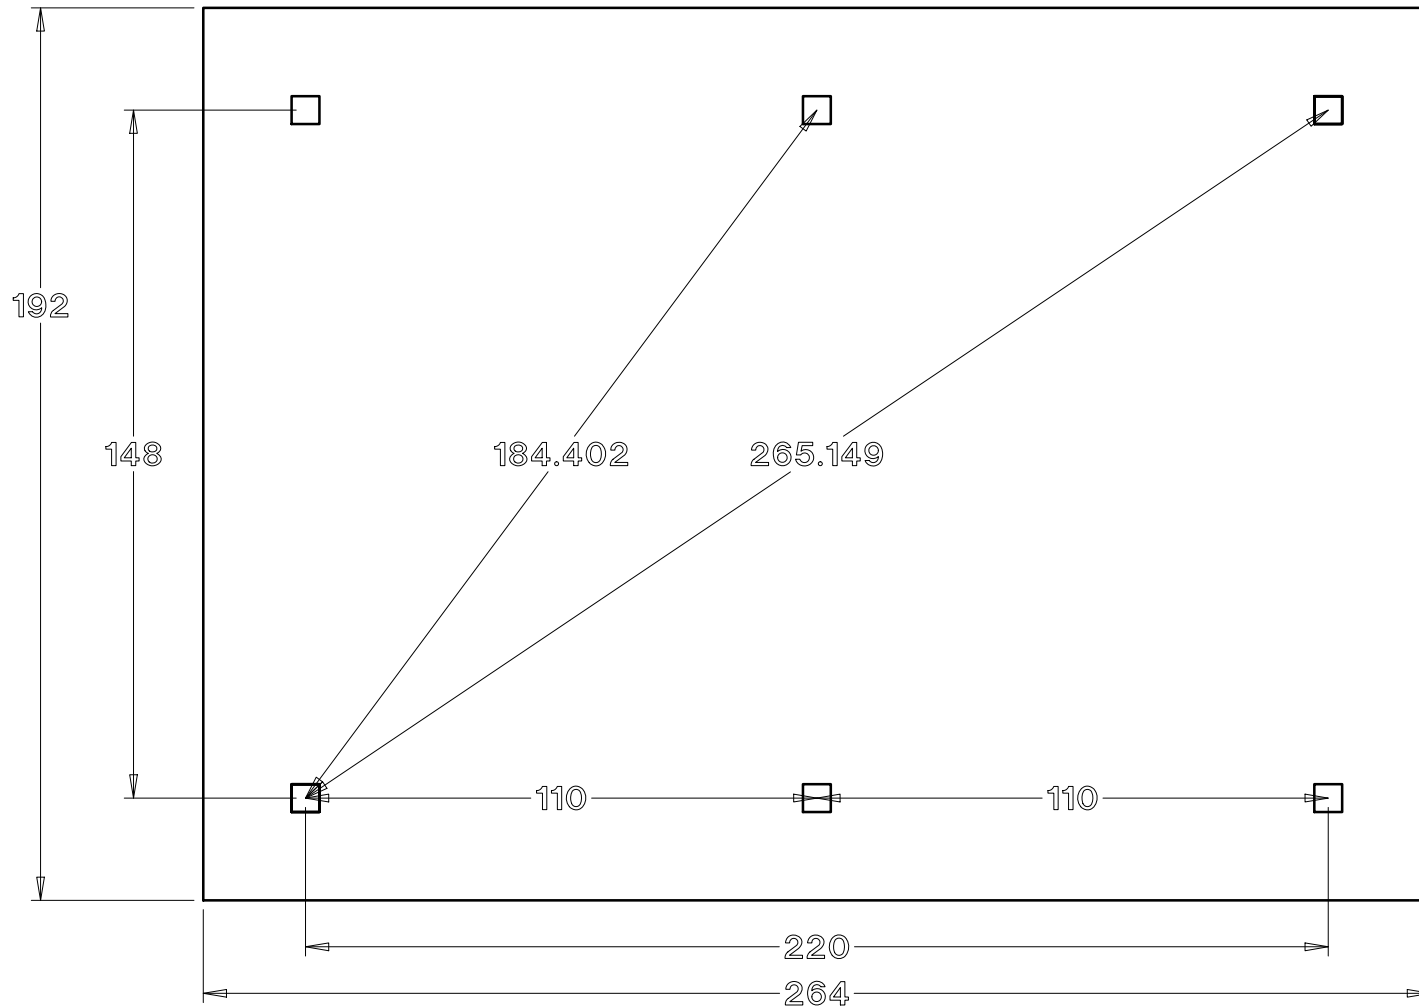

14 x 20 Vinyl pergola