


Baldwin Pergolas

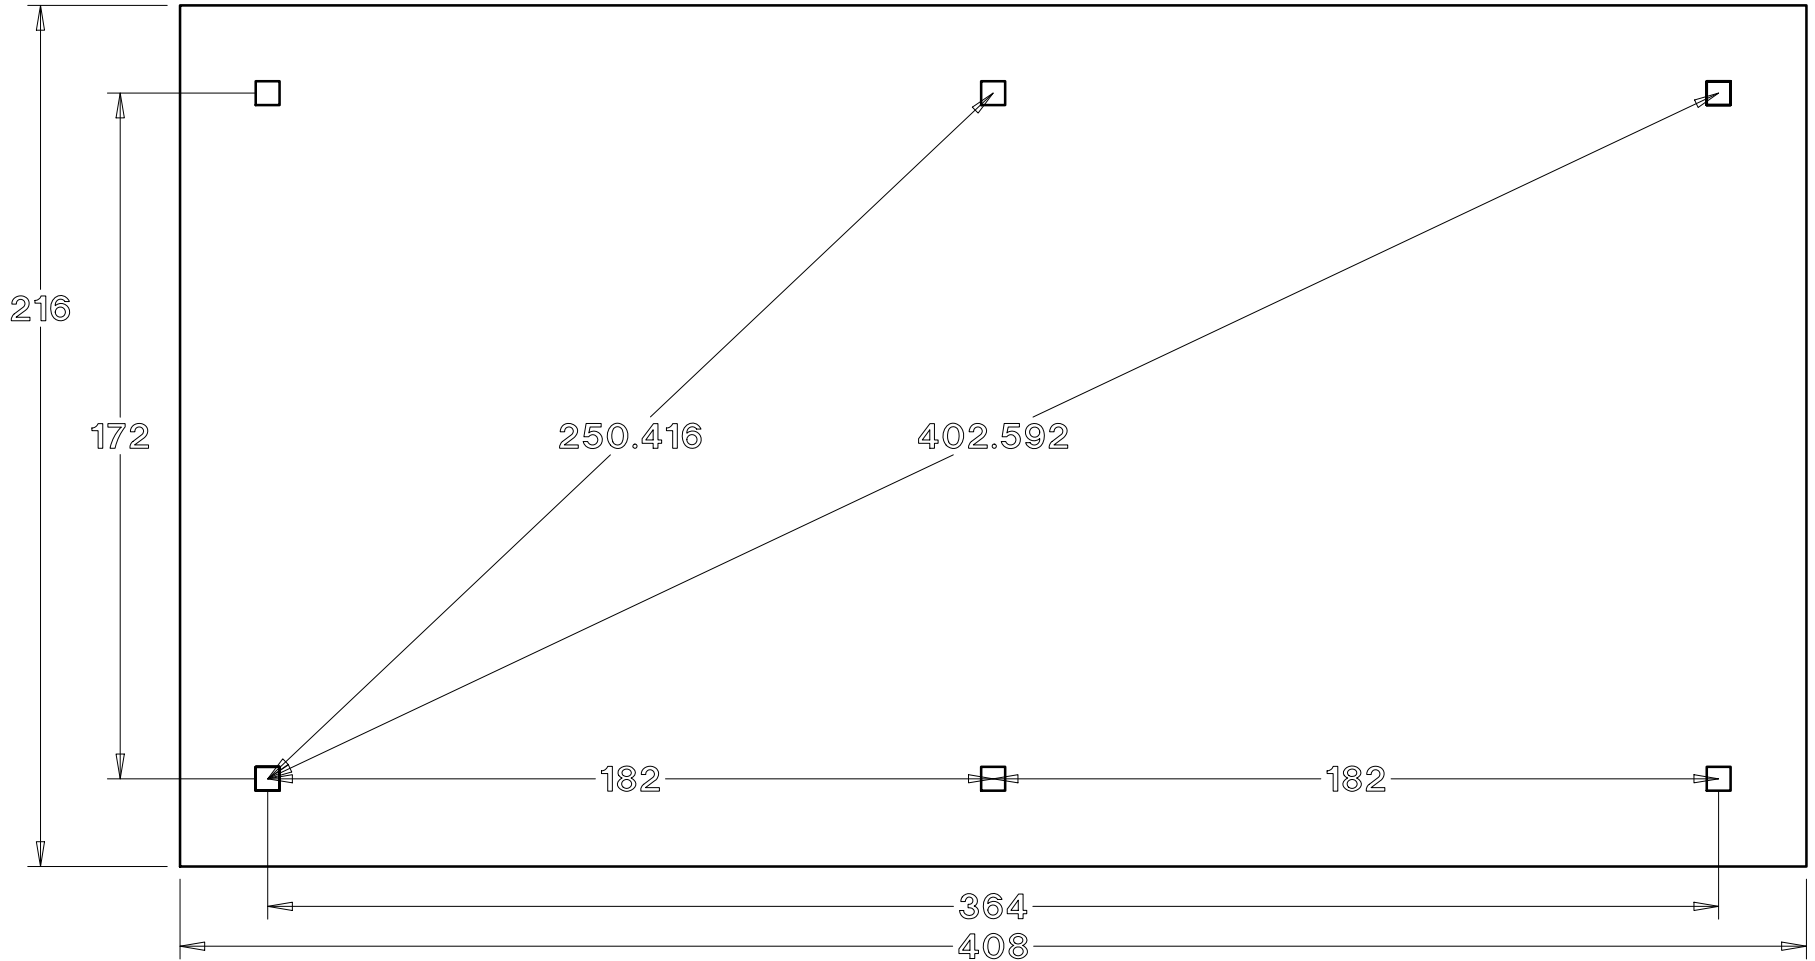

16 x 32 Vinyl pergola