


Baldwin Pergolas

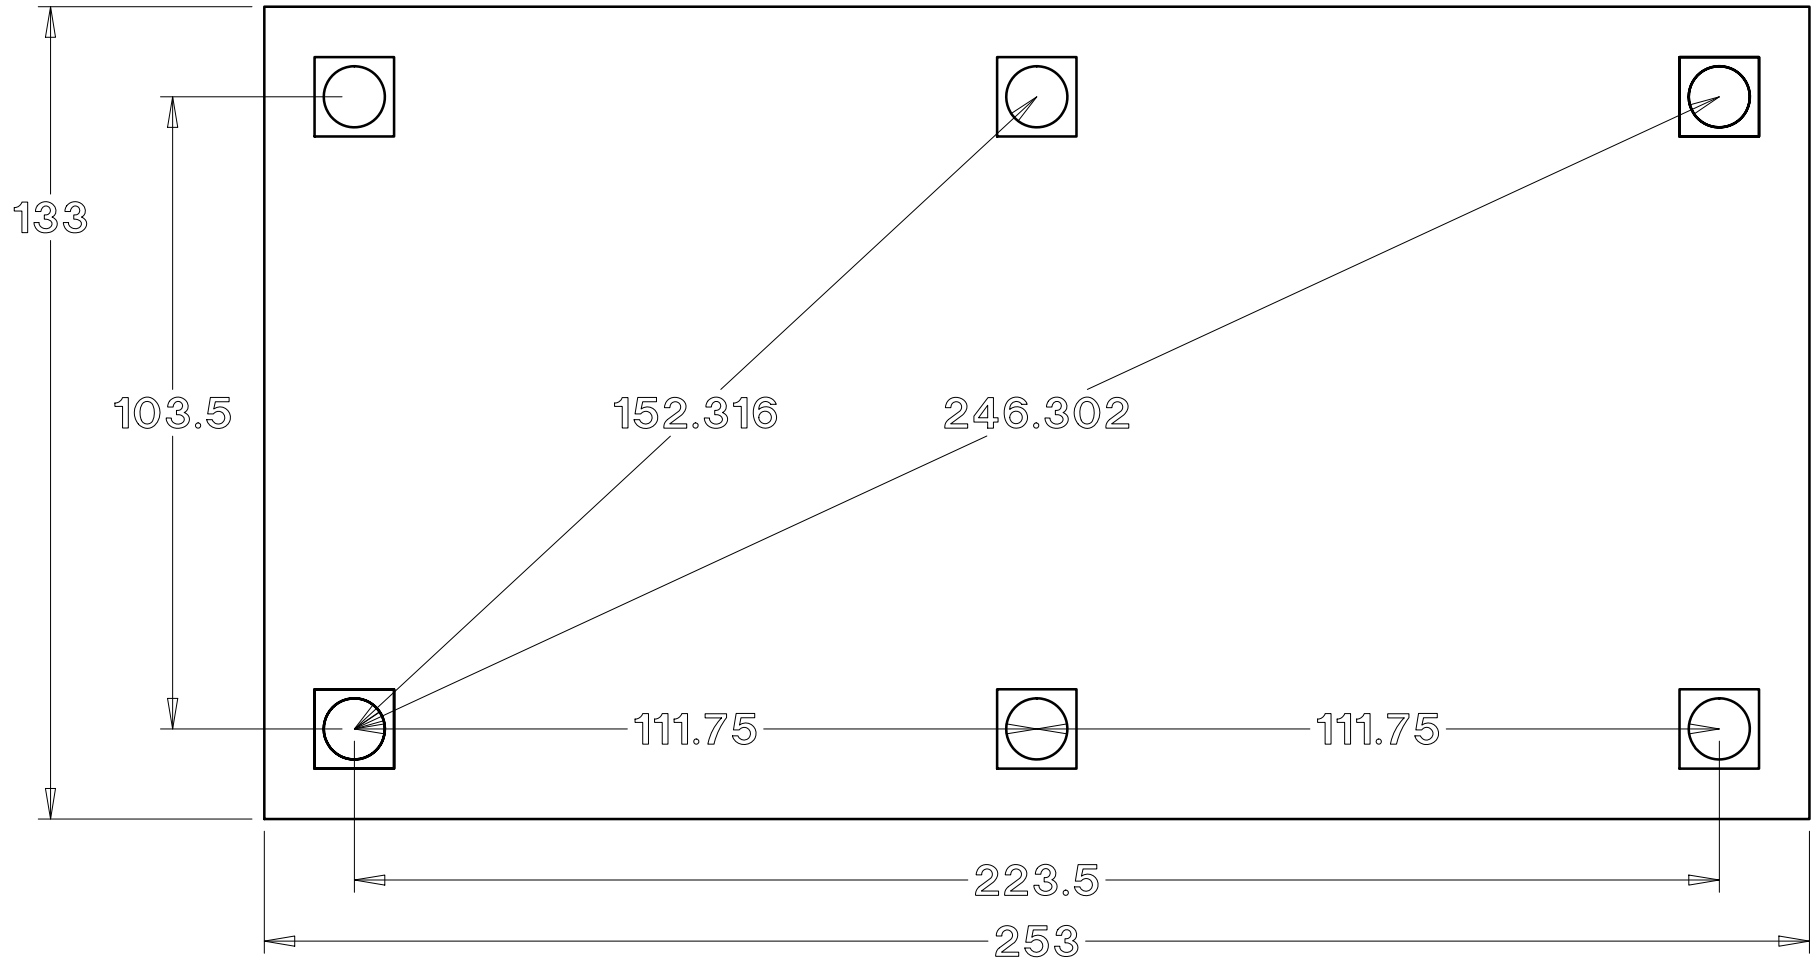

10 x 20 Arched Pavilion