


Baldwin Pergolas

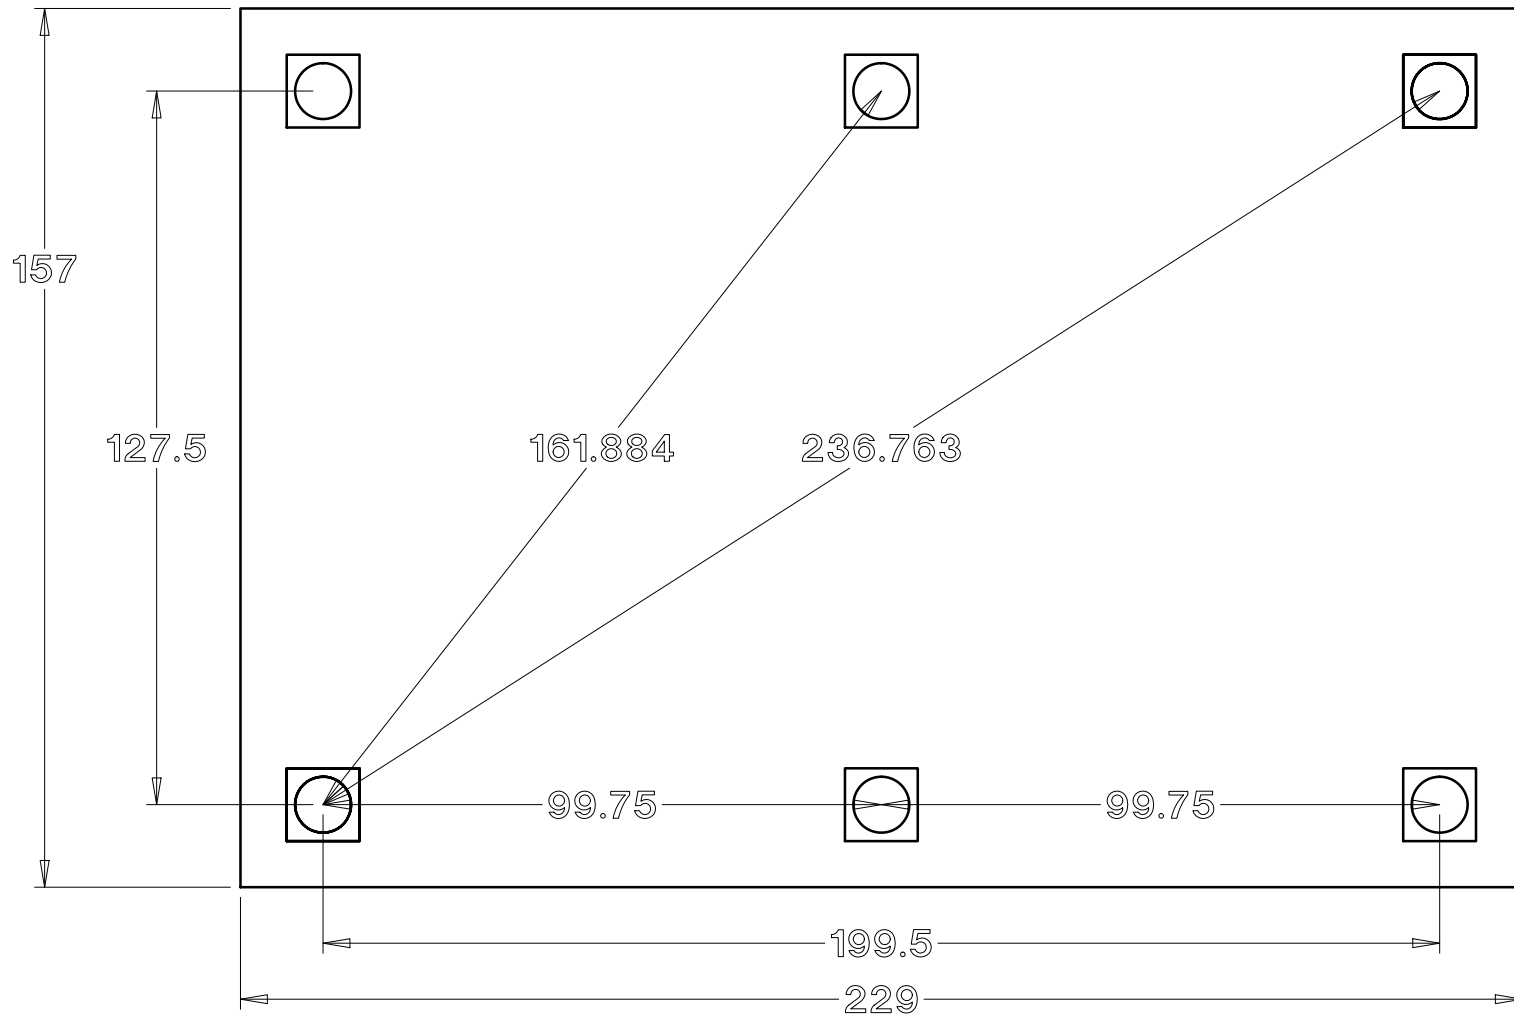

12 x 18 Arched Pavilion