


# Baldwin Pergolas

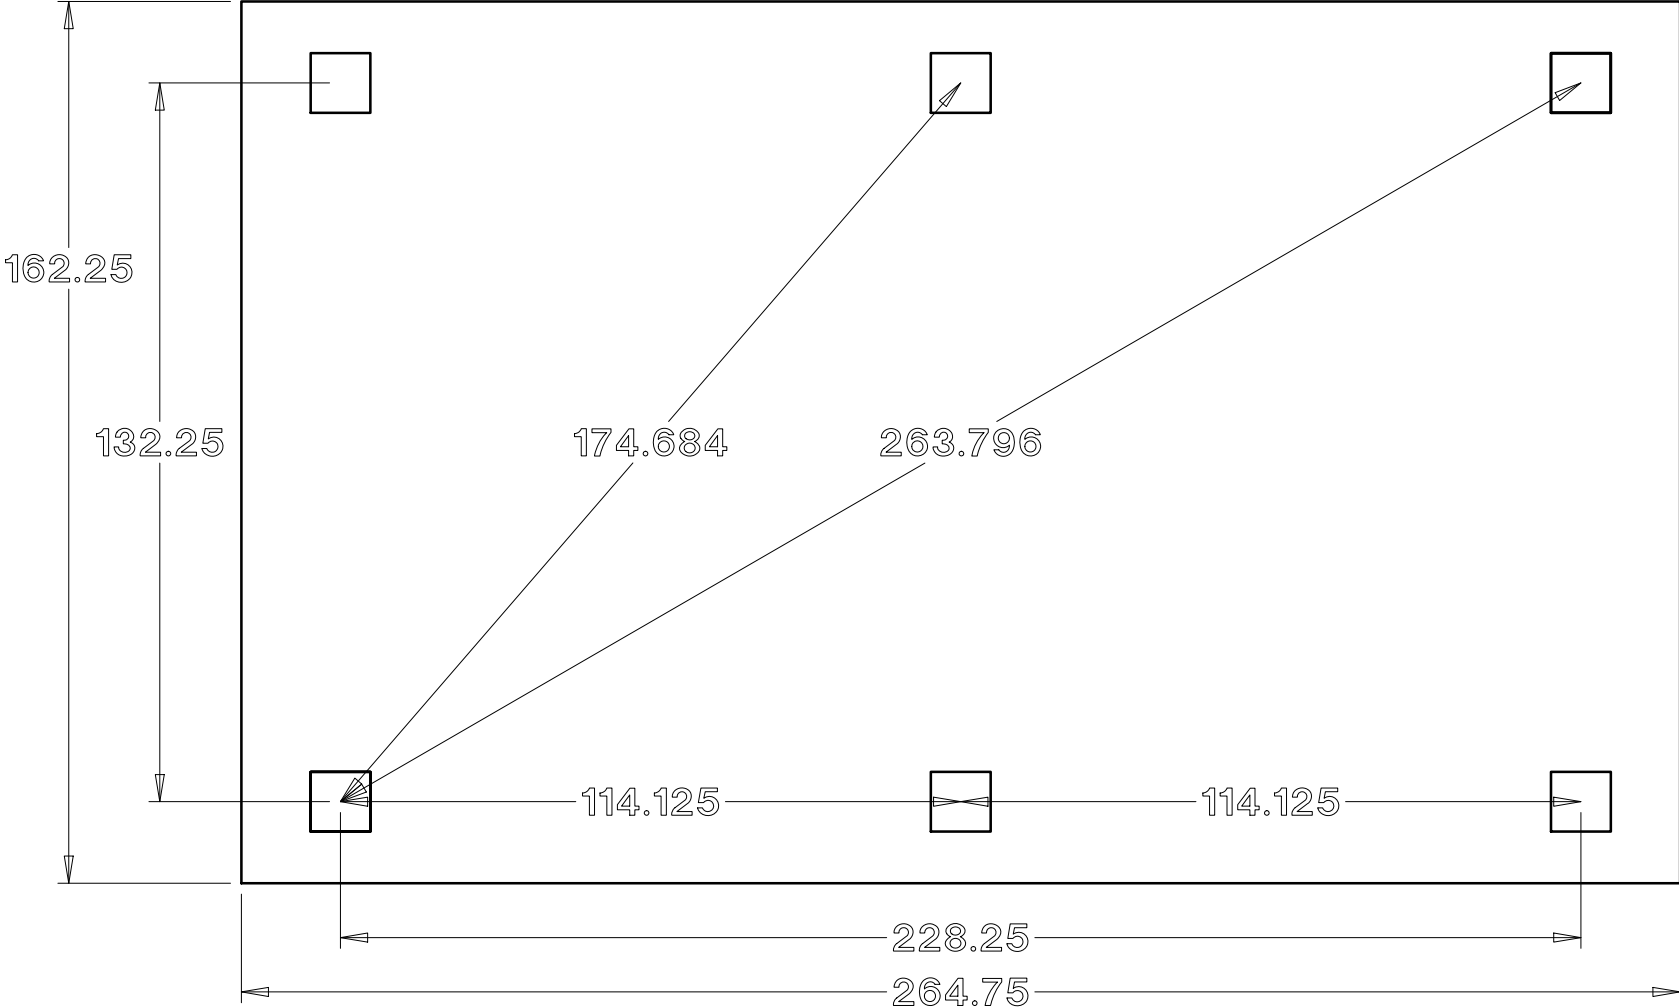

12 x 20 Gable Pavilion