


# Baldwin Pergolas

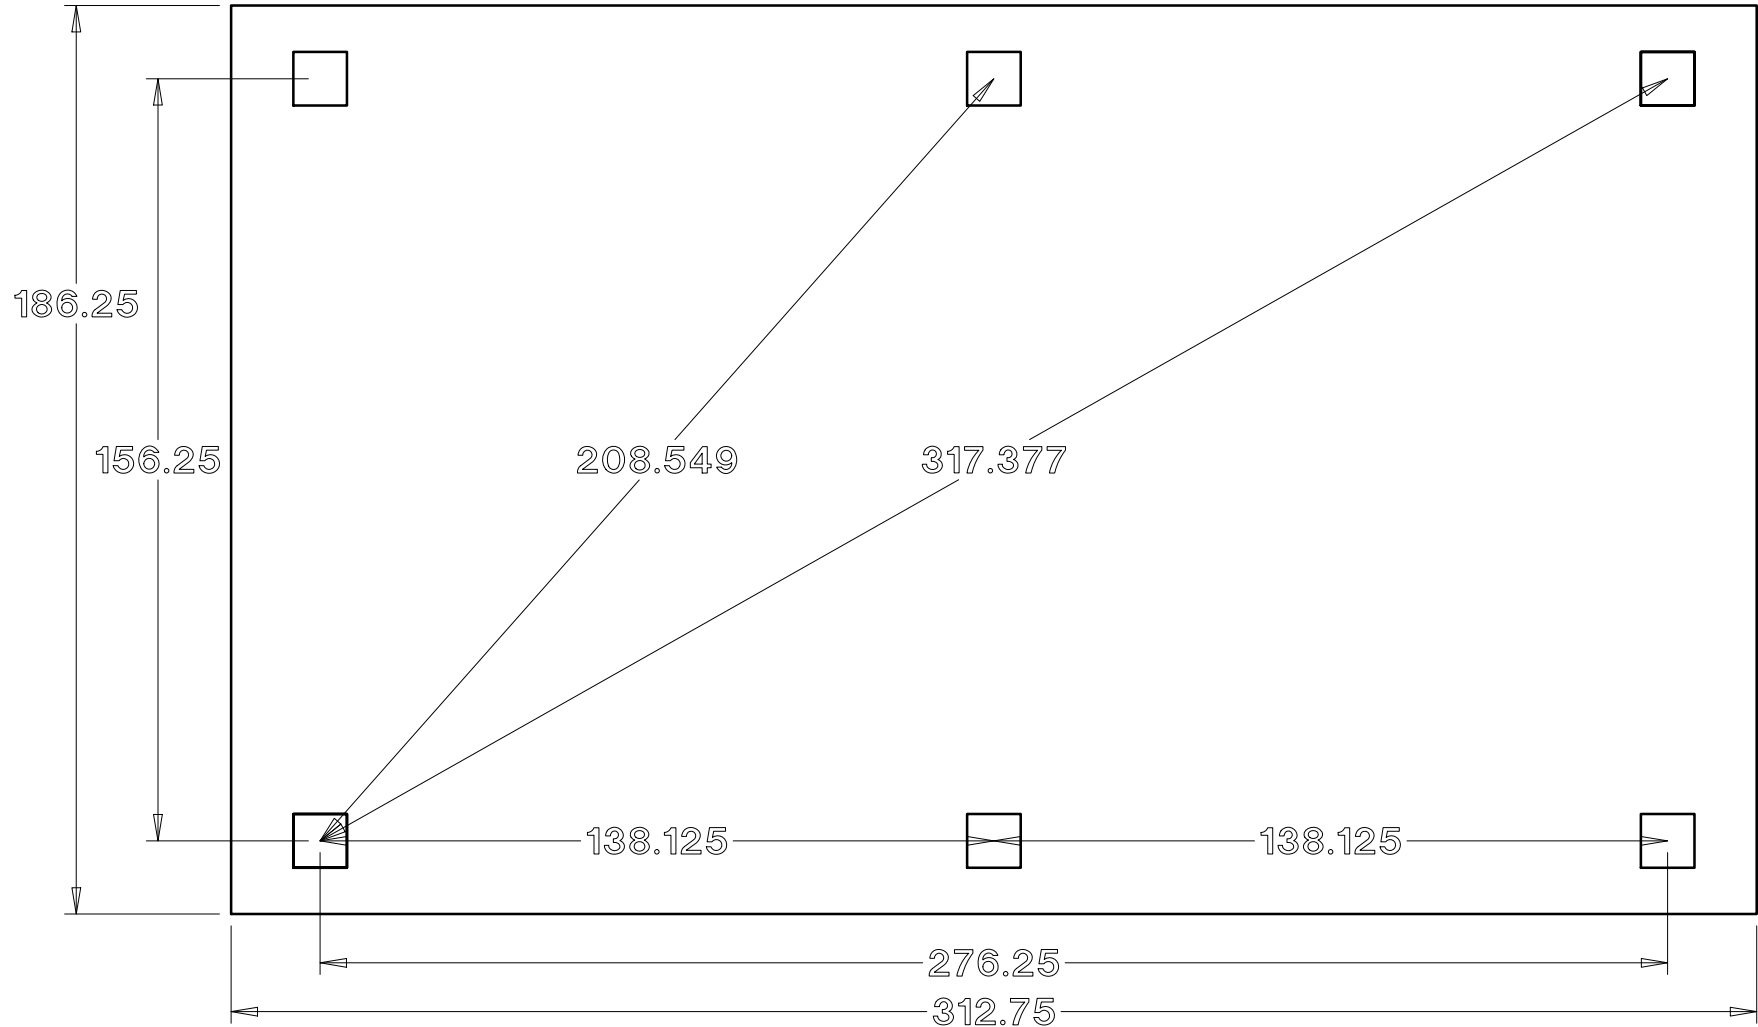

14 x 24 Gable Pavilion