


Baldwin Pergolas

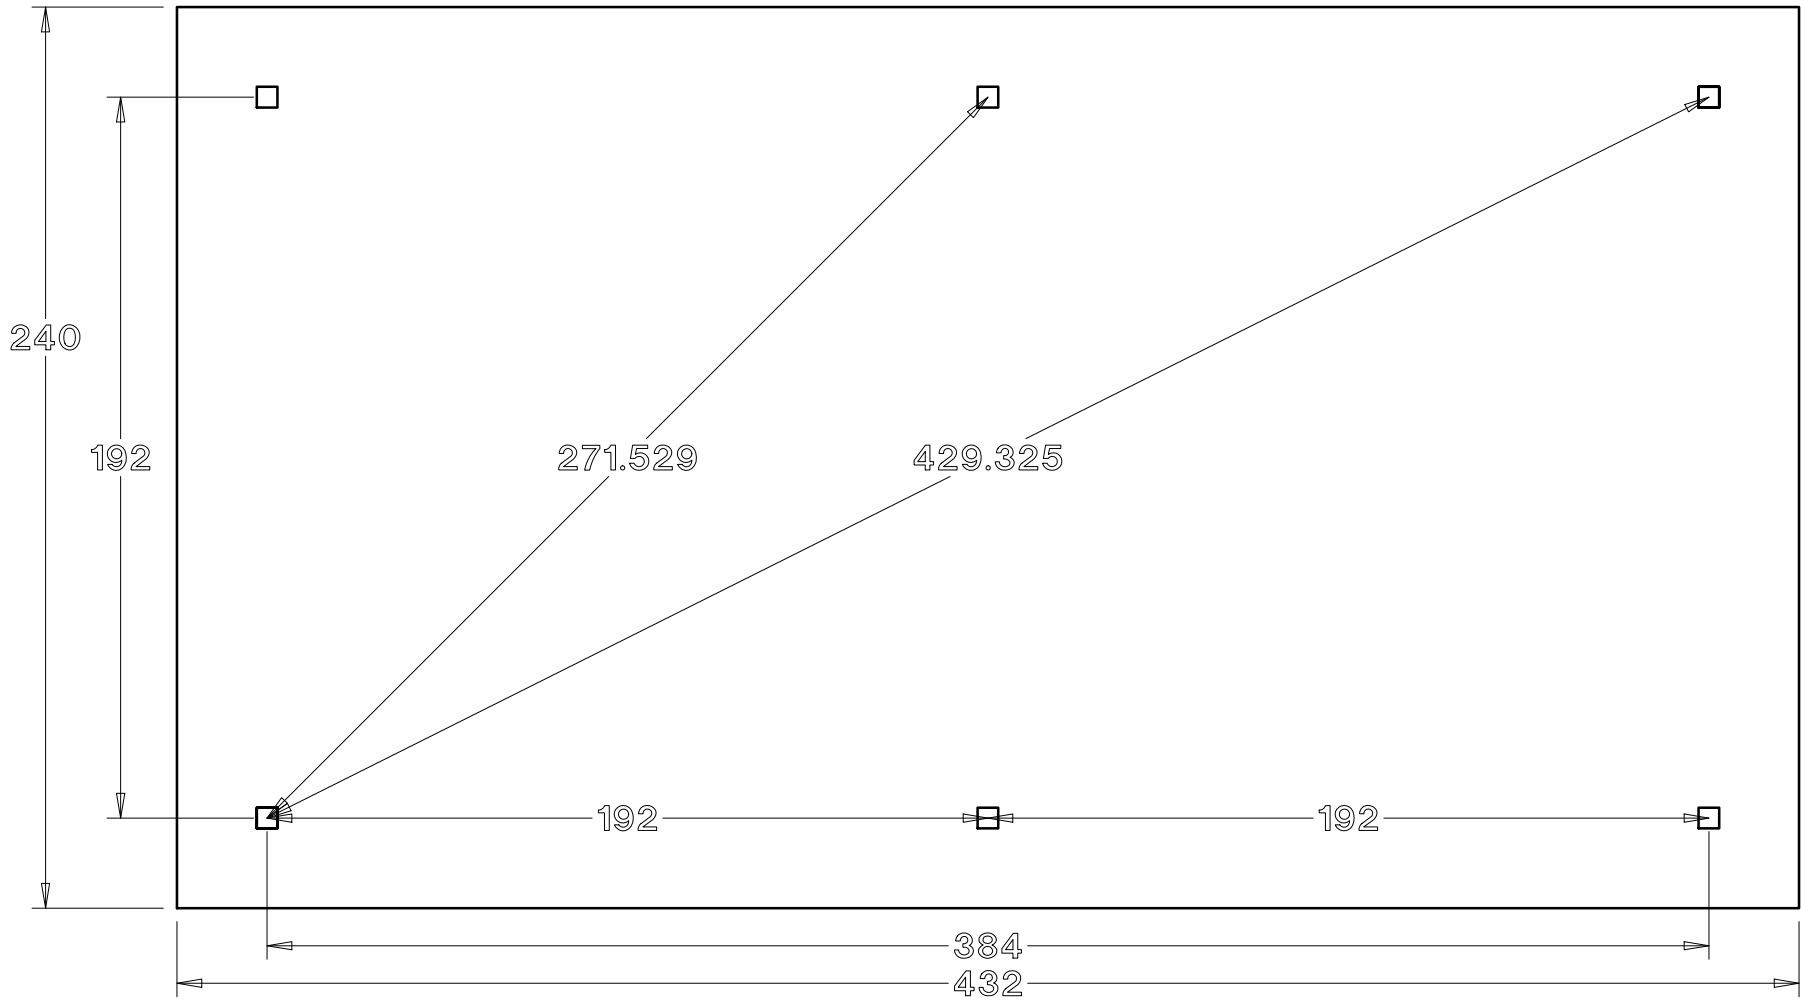

20 x 36 Post and beam pergola