


Baldwin Pergolas

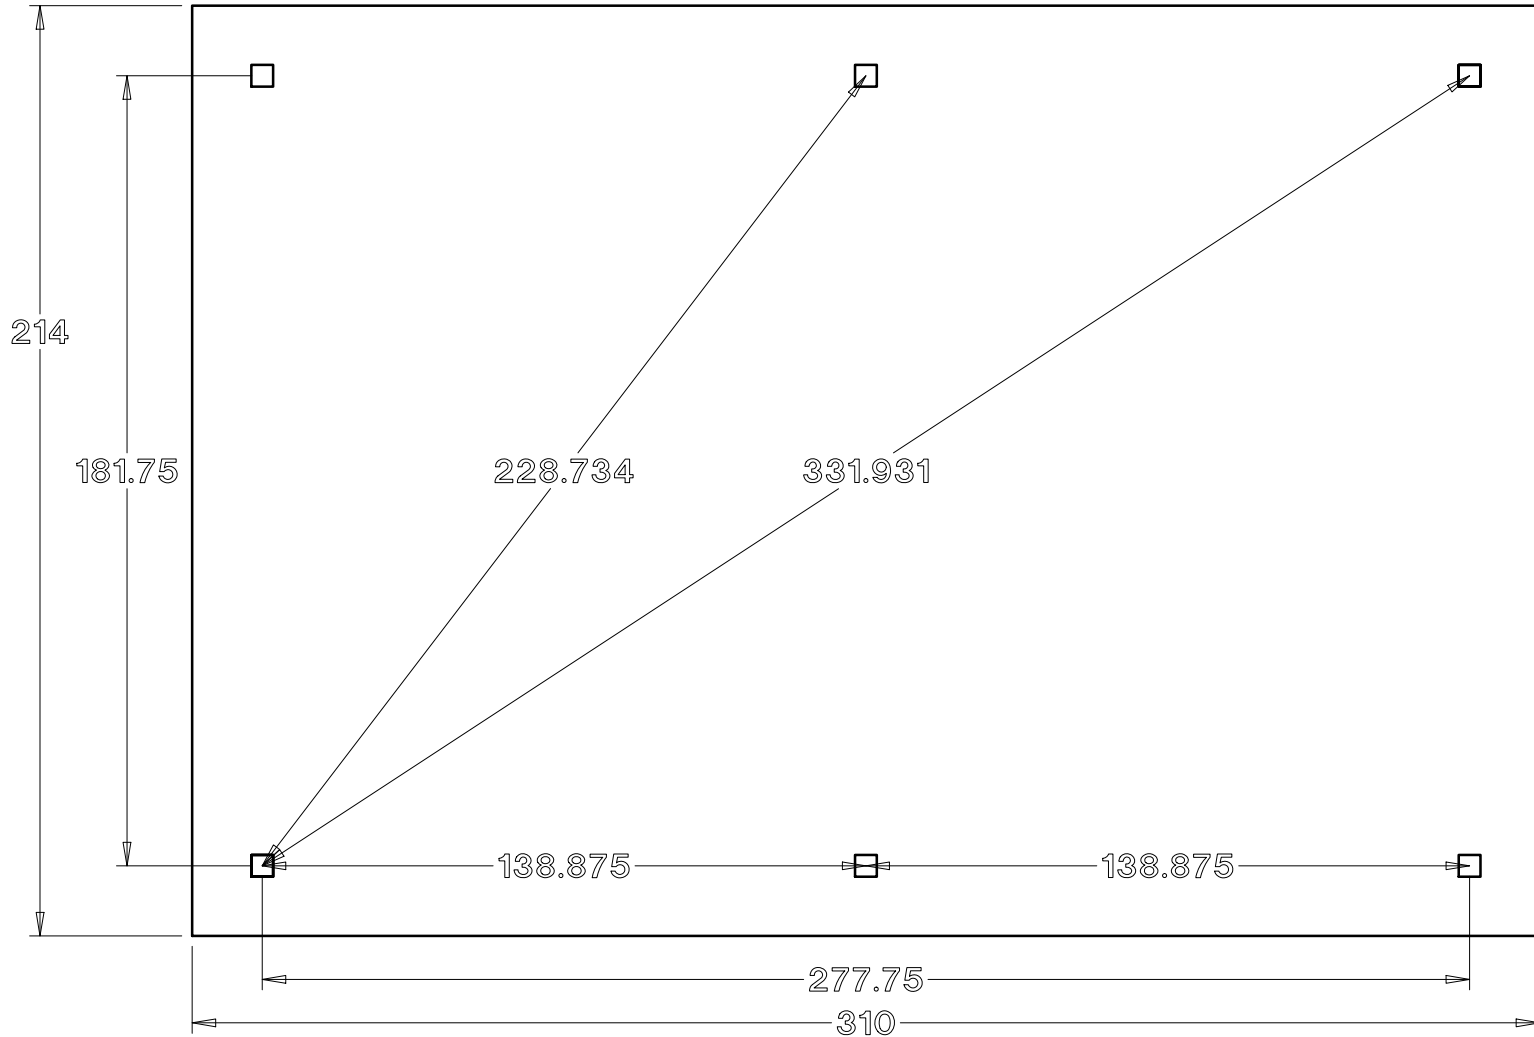

16D x 24W Traditional pine pergola